


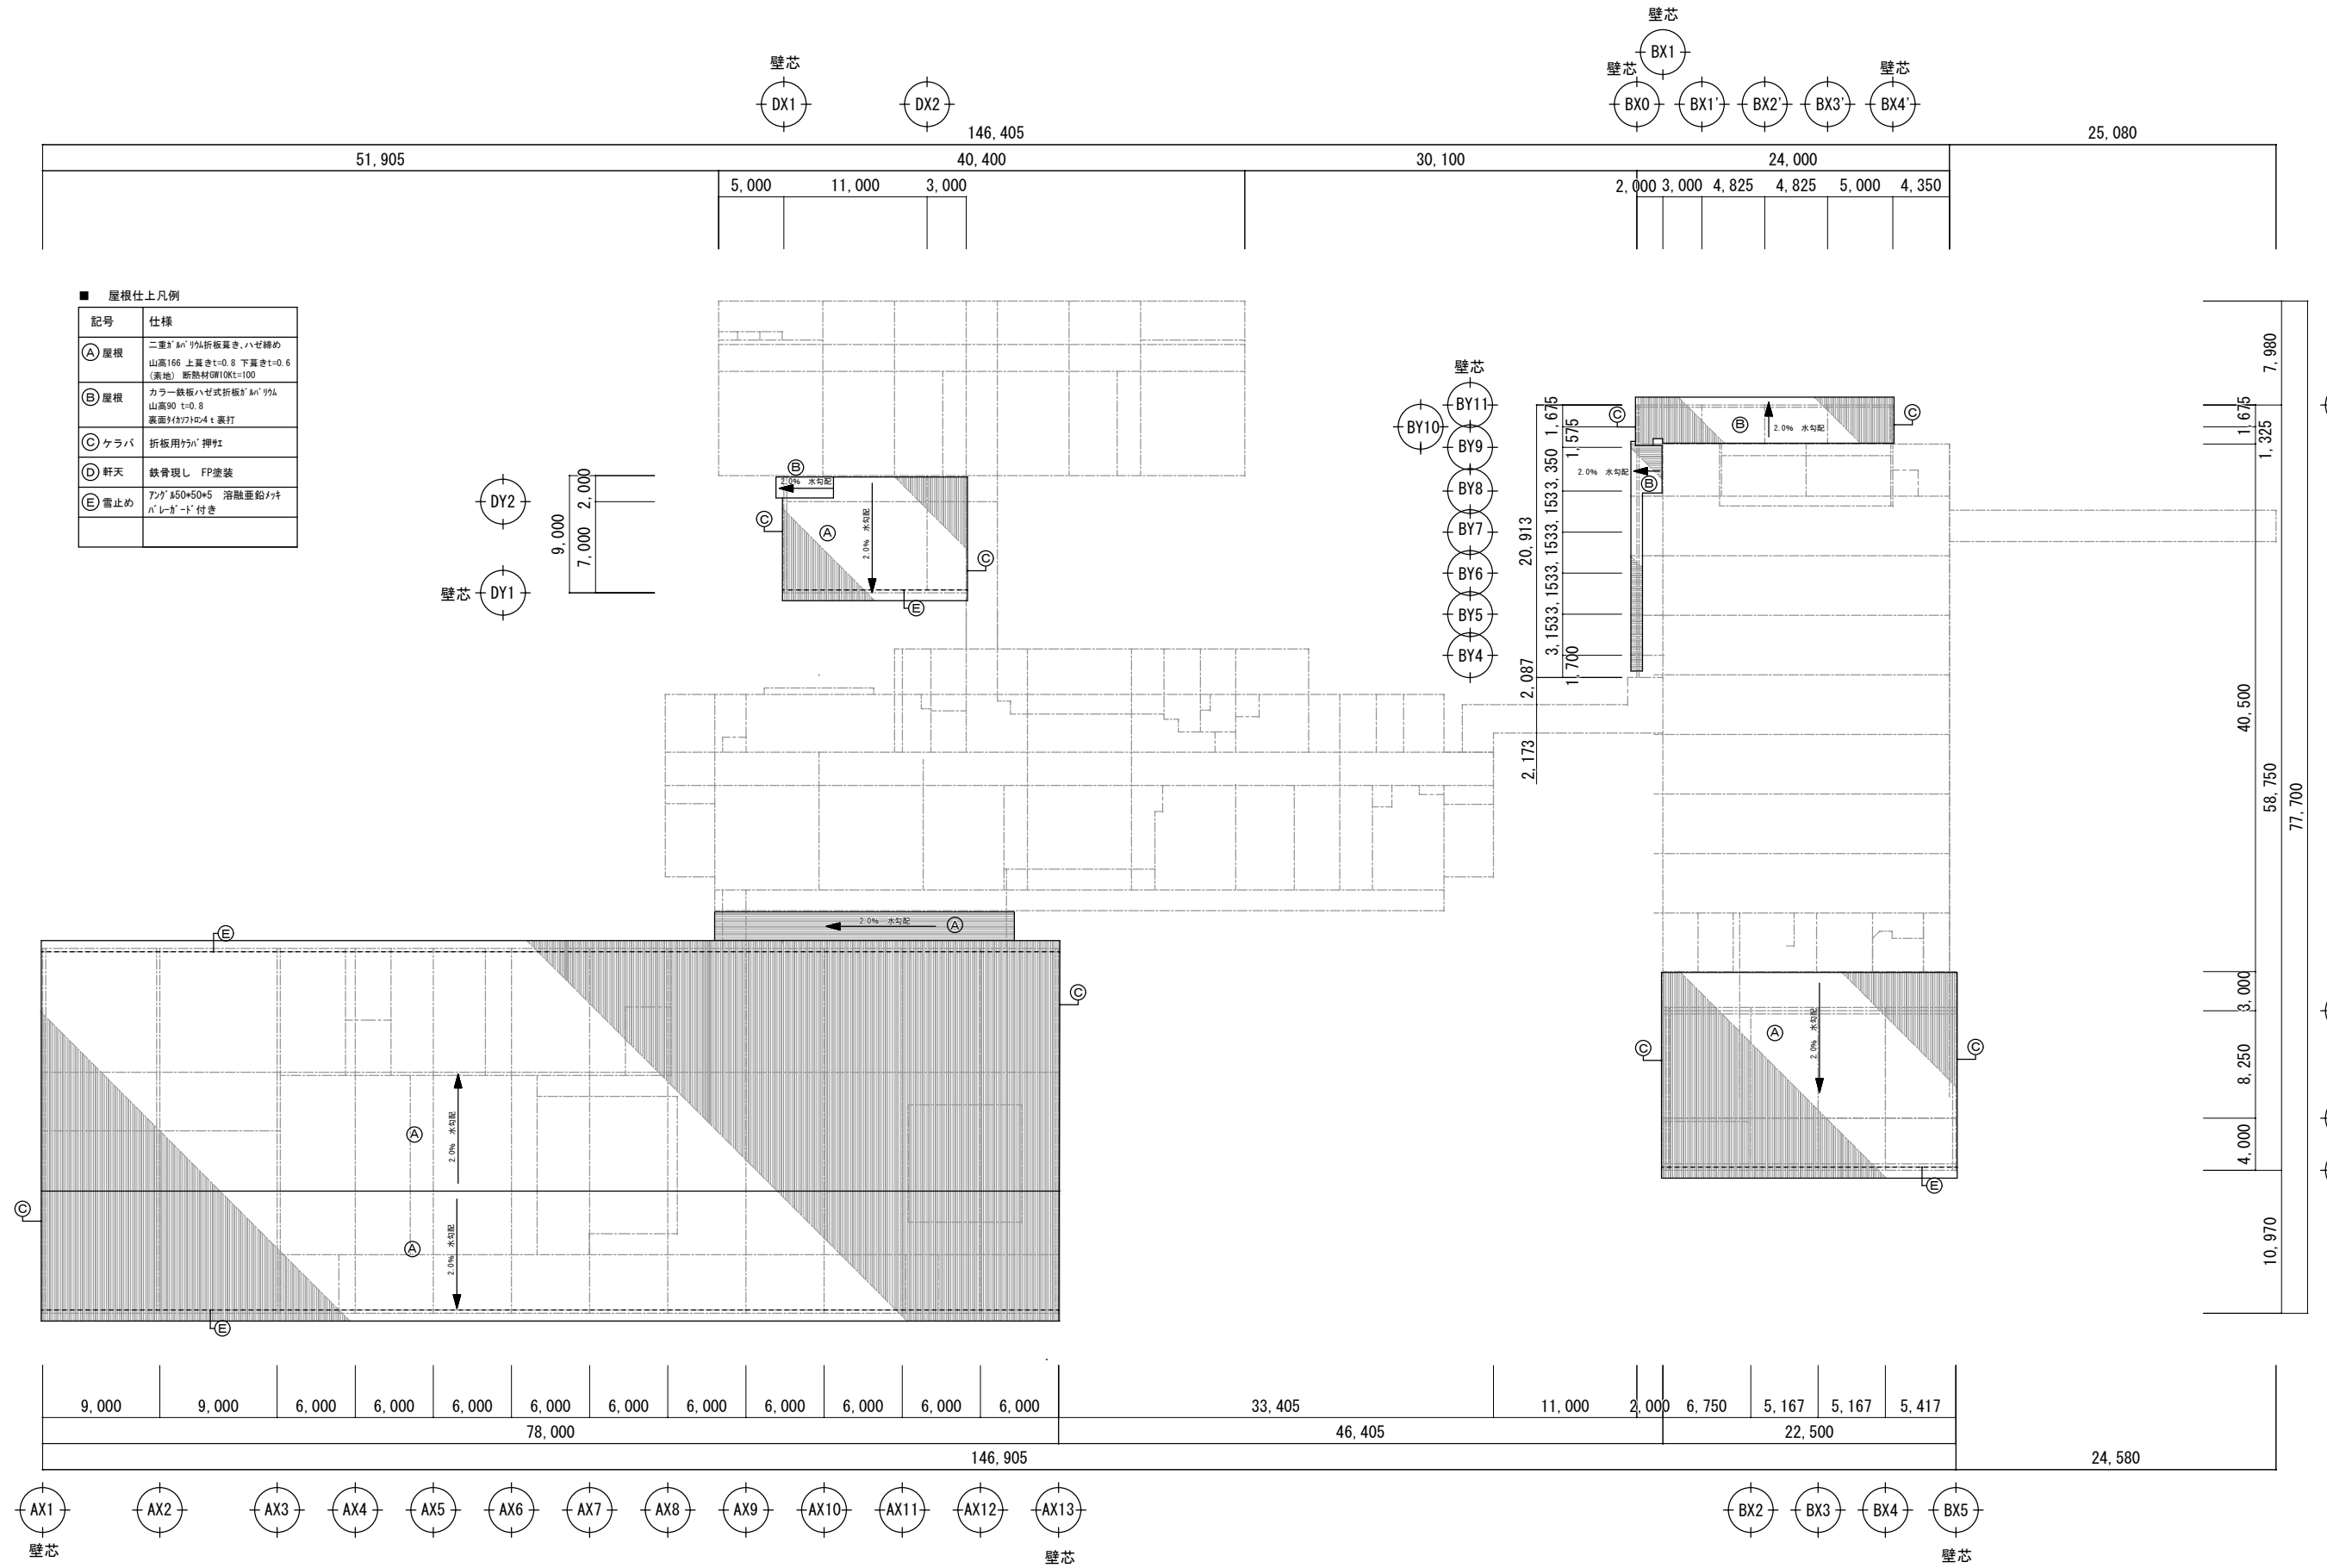

■ 屋根仕上凡例

記号	仕様
(A) 屋根	二重葺き 9%折板葺き、ハゼ締め 山高166 上葺きt=0.8 下葺きt=0.6 (表地) 断熱材10Kt=100
(B) 屋根	カラー鉄板ハゼ式折板葺き 9% 山高90 t=0.8 表面9%折板葺き裏打
(C) クラバ	折板用9%押釘
(D) 軒天	鉄骨現し FP塗装
(E) 雪止め	70g A50×50×5 溶融重合ポリ バレーボード付き



9,000	9,000	6,000	6,000	6,000	6,000	6,000	6,000	6,000	6,000	6,000	6,000	33,405	11,000	2,000	6,750	5,167	5,167	5,417	24,580	
78,000												46,405	22,500							
146,905																				

